


TYPICAL FLOOR - SCHEMATIC PLAN

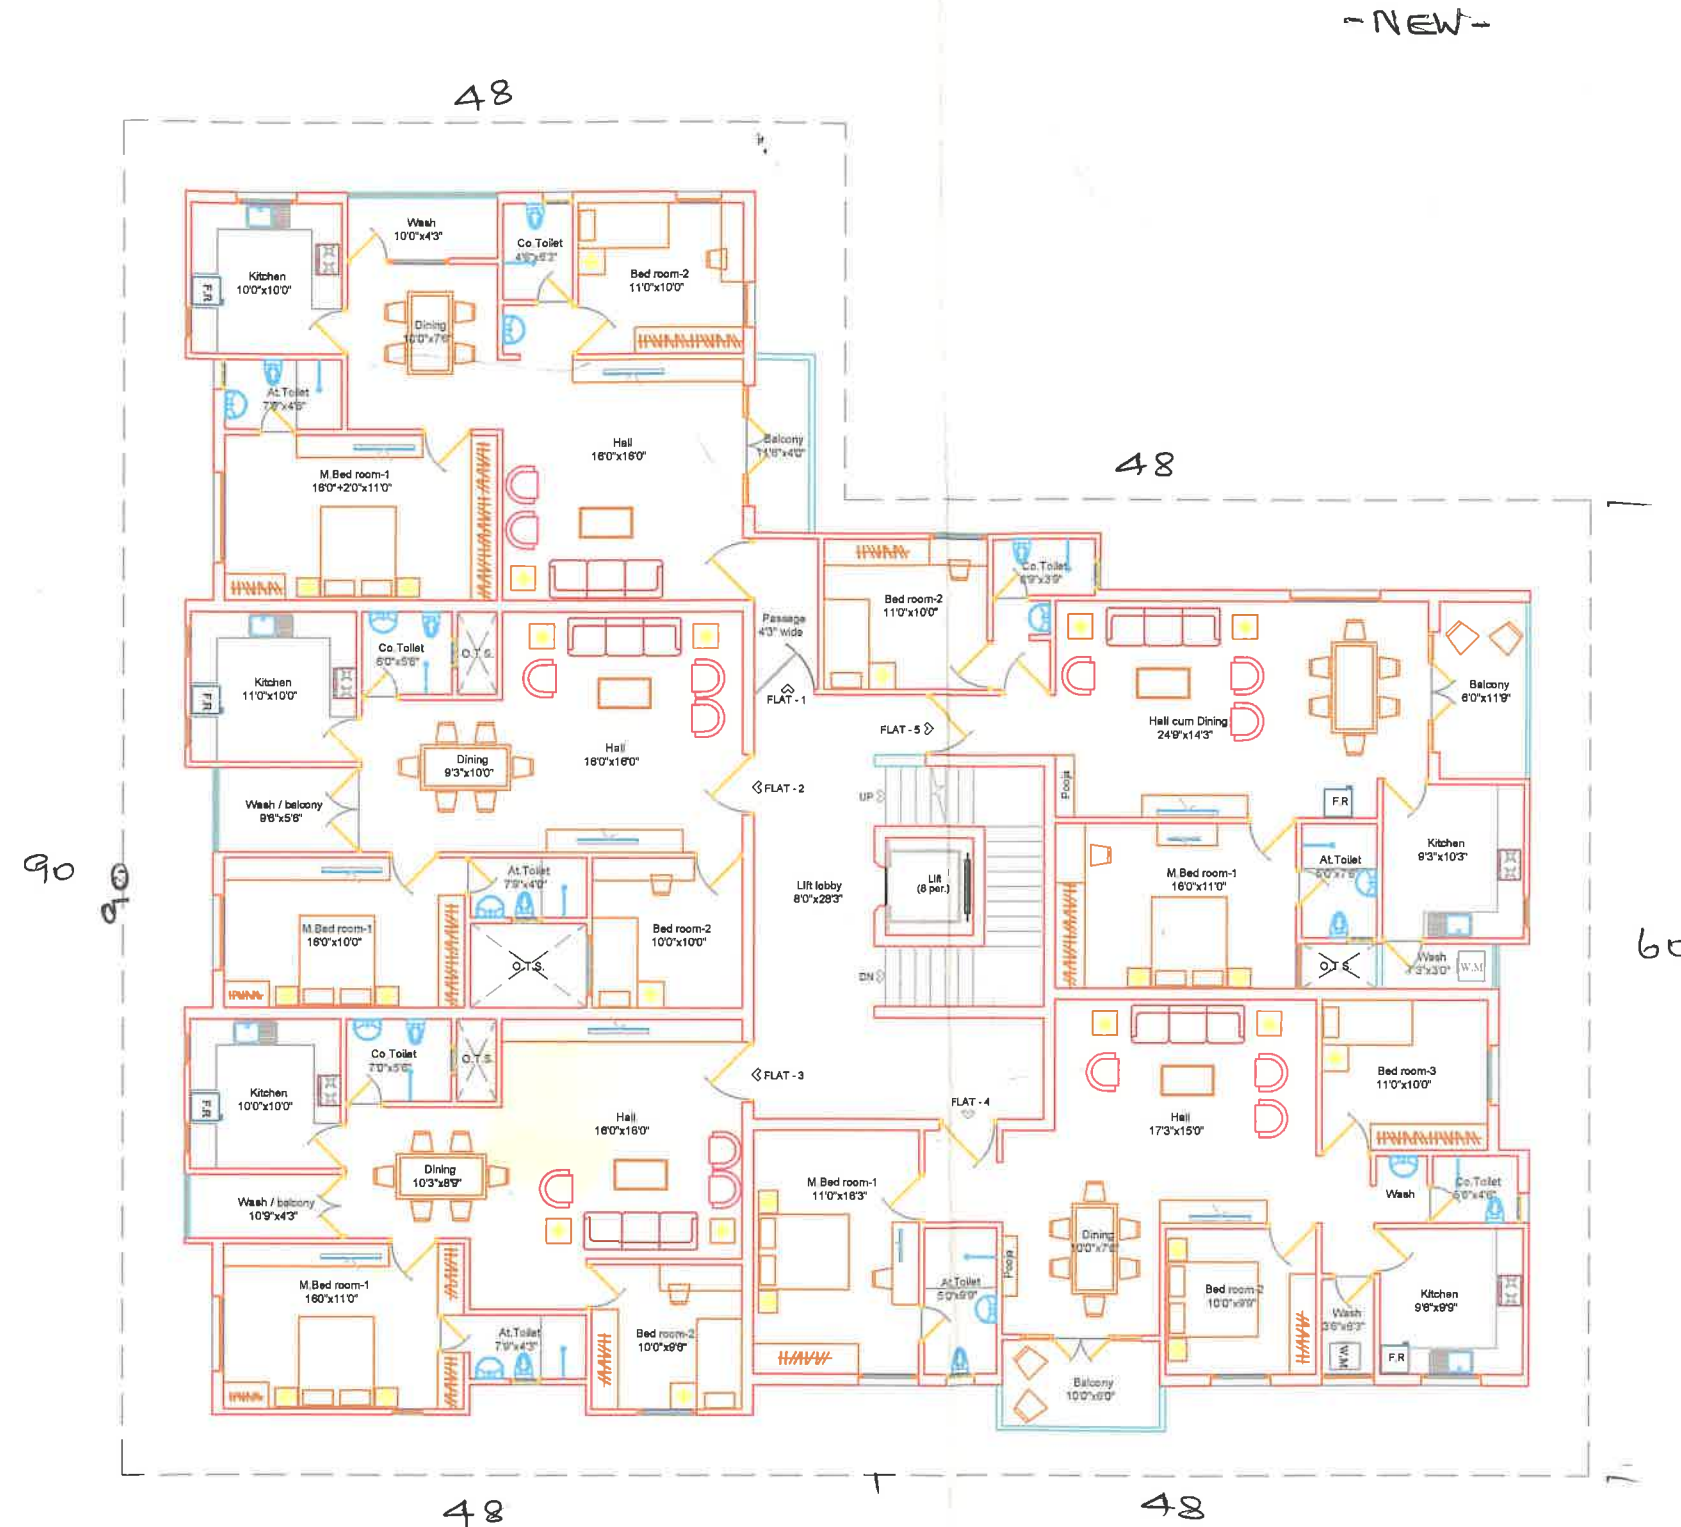

PROJECT :

**Proposed Apartment at Salem
for Er. Shanmugam.**

DRAWING TITLE :

TYPICAL FLOOR PLAN
(FIRST FLOOR, SECOND FLOOR,
THIRD FLOOR & FOURTH FLOOR)



DRAWN	V.G.	DATE	24th March 14
DEALT	P.N.	SCALE	1:100 A2
DATA	Shanmugam/schematic	UNITS	Feet & Inches

NOTES :

AREA STATEMENT :

FLAT - 1 (2 bed room)	-1108.20 sft.
FLAT - 2 (2 bed room)	- 937.12 sft.
FLAT - 3 (2 bed room)	- 955.93 sft.
FLAT - 4 (3 bed room)	-1208.30 sft.
FLAT - 5 (2 bed room)	-1059.44 sft.
Lift Lobby	- 512.38 sft.
Security cabin	-5743.34 sft.

ARCHITECTS



EURO SPAN
Architects & Interior Designers
299, Thirugnanasambandam st,
Srinivasa nagar, Madipakkam,
Chennai - 91. Ph: 044-64506465
e-mail:- thespan99@yahoo.com