


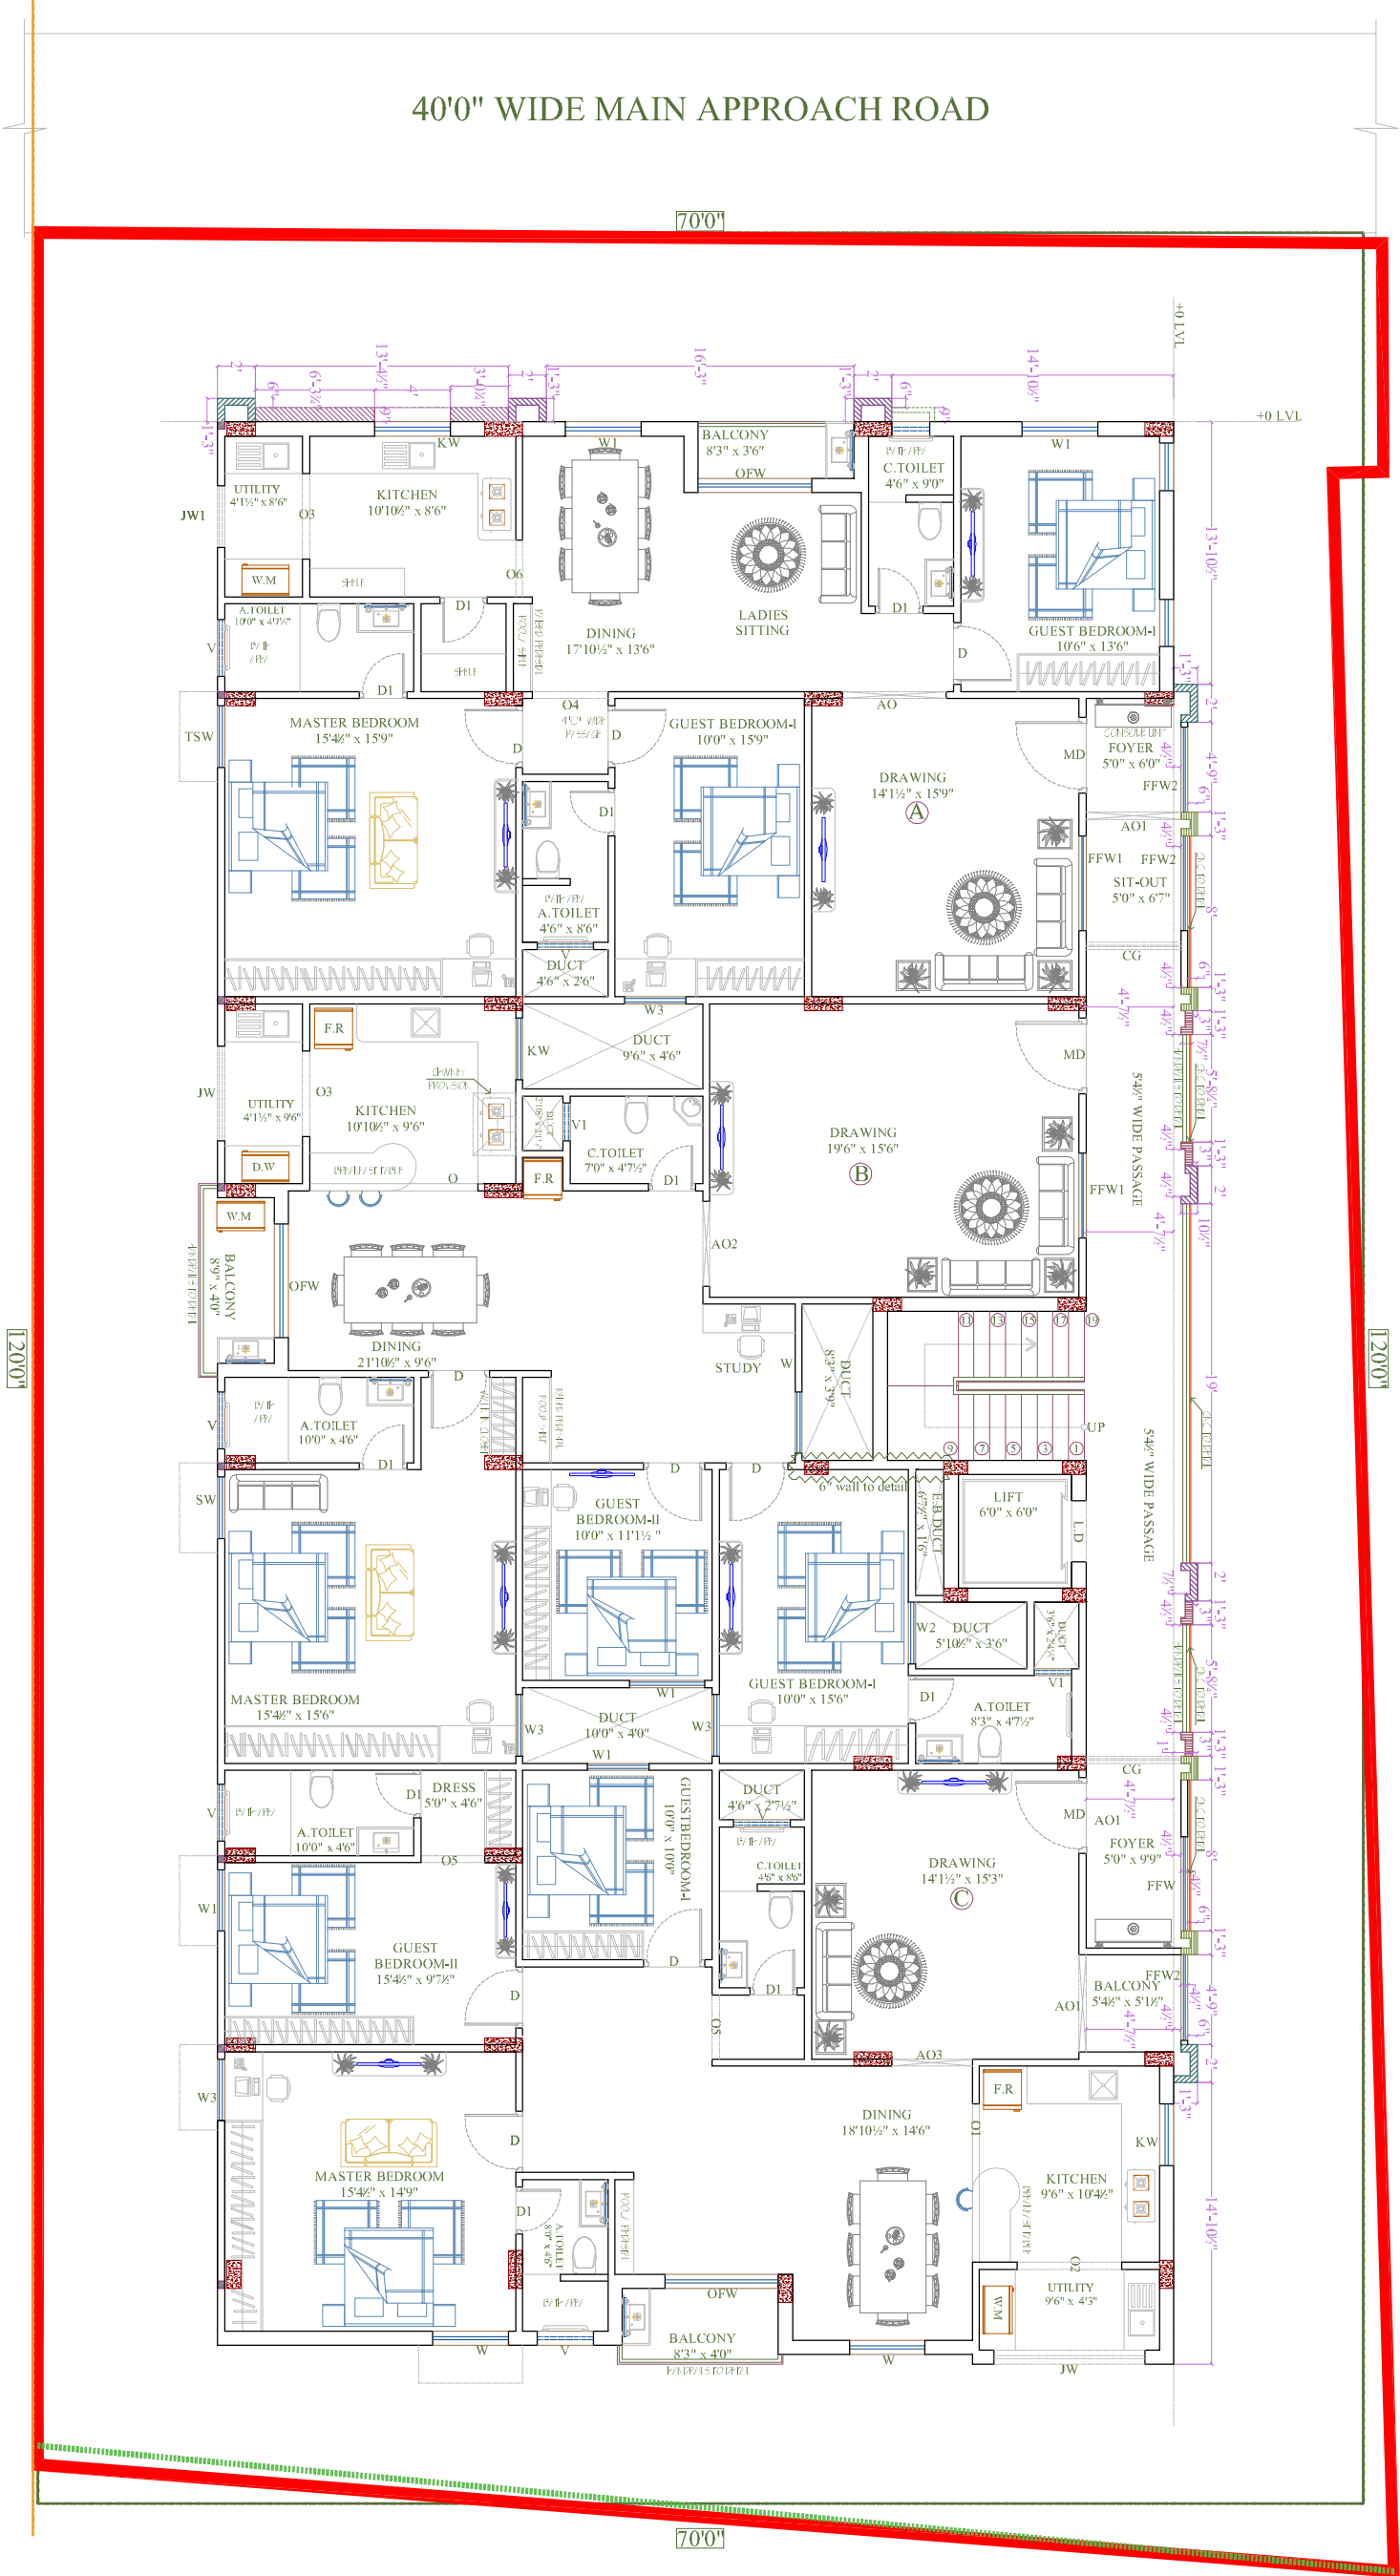

|                                                                 |  |   |  |
|-----------------------------------------------------------------|--|---|--|
| <p>PROPOSED APARTMENTS<br/>FOR Er.SHANMUGHAM,<br/>AT SALEM.</p> |  | <p>NOTES :</p>   |  |
| <p>AREA :</p>                                                   |  | <p>AREA OF THE APARTMENT-A : 1600.00 S.ft<br/>AREA OF THE APARTMENT-B : 1,593.00 S.ft<br/>AREA OF THE APARTMENT-C : 1597.00 S.ft</p> |  |
| <p>TITLE:</p>                                                   |  | <p>PLAN PROJECTION DETAILS<br/>SILL LEVEL - FIRST FLOOR<br/>OPTION XIV</p>                                                           |  |
| <p>SCALE:</p>                                                   |  | <p>N.T.S</p>   |  |
| <p>DRAWN BY:</p>                                                |  | <p>WASIM</p>   |  |
| <p>CHECKED BY:</p>                                              |  | <p>ANAND</p>   |  |
| <p>DATE :21.05.2024</p>                                         |  | <p>PLATE NO:Er.SHANMUGAM/SLM/PRO-D/SILL/FIRST F/14</p>                                                                               |  |
| <p>AVANT GARDE</p>                                              |  | <p>ARCHITECT'S :<br/>Ar.S.VIJAY ANAND B.Arch, Mem COA, AIAA.</p>                                                                     |  |
| <p>DESIGN CONSULTANTS</p>                                       |  | <p>ARCHITECTURE &amp; INTERIORS<br/>#1281, TRICHY ROAD<br/>COIMBATORE - 641 018<br/>Mobile: 98422 30124.</p>                         |  |